


Felicity Church


FIRST FLOOR PLAN | not to scale
(504) 457-8513 • Chris@FelicityChurch.com

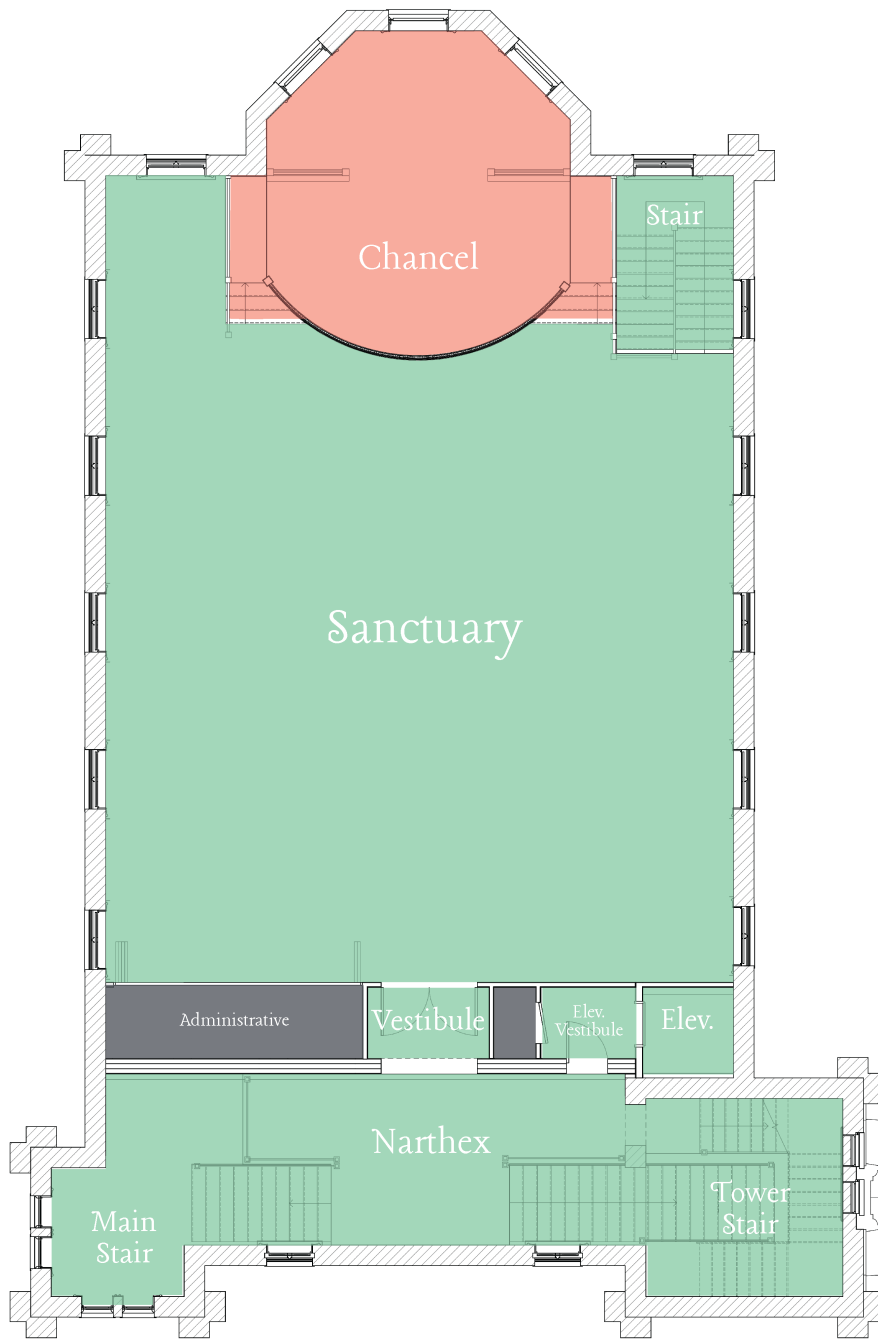

Felicity Church


SECOND FLOOR PLAN | not to scale

(504) 457-8513 • Chris@FelicityChurch.com

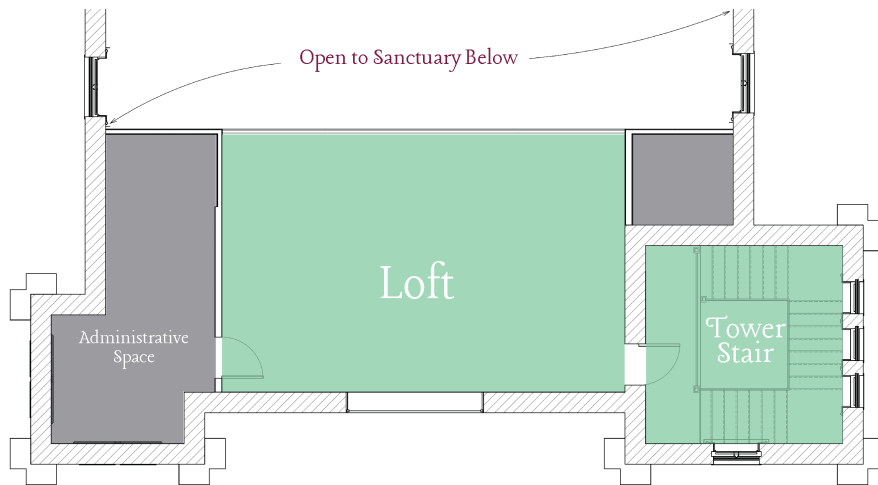

Felicity Church

LOFT FLOOR PLAN | not to scale
(504) 457-8513 • Chris@FelicityChurch.com

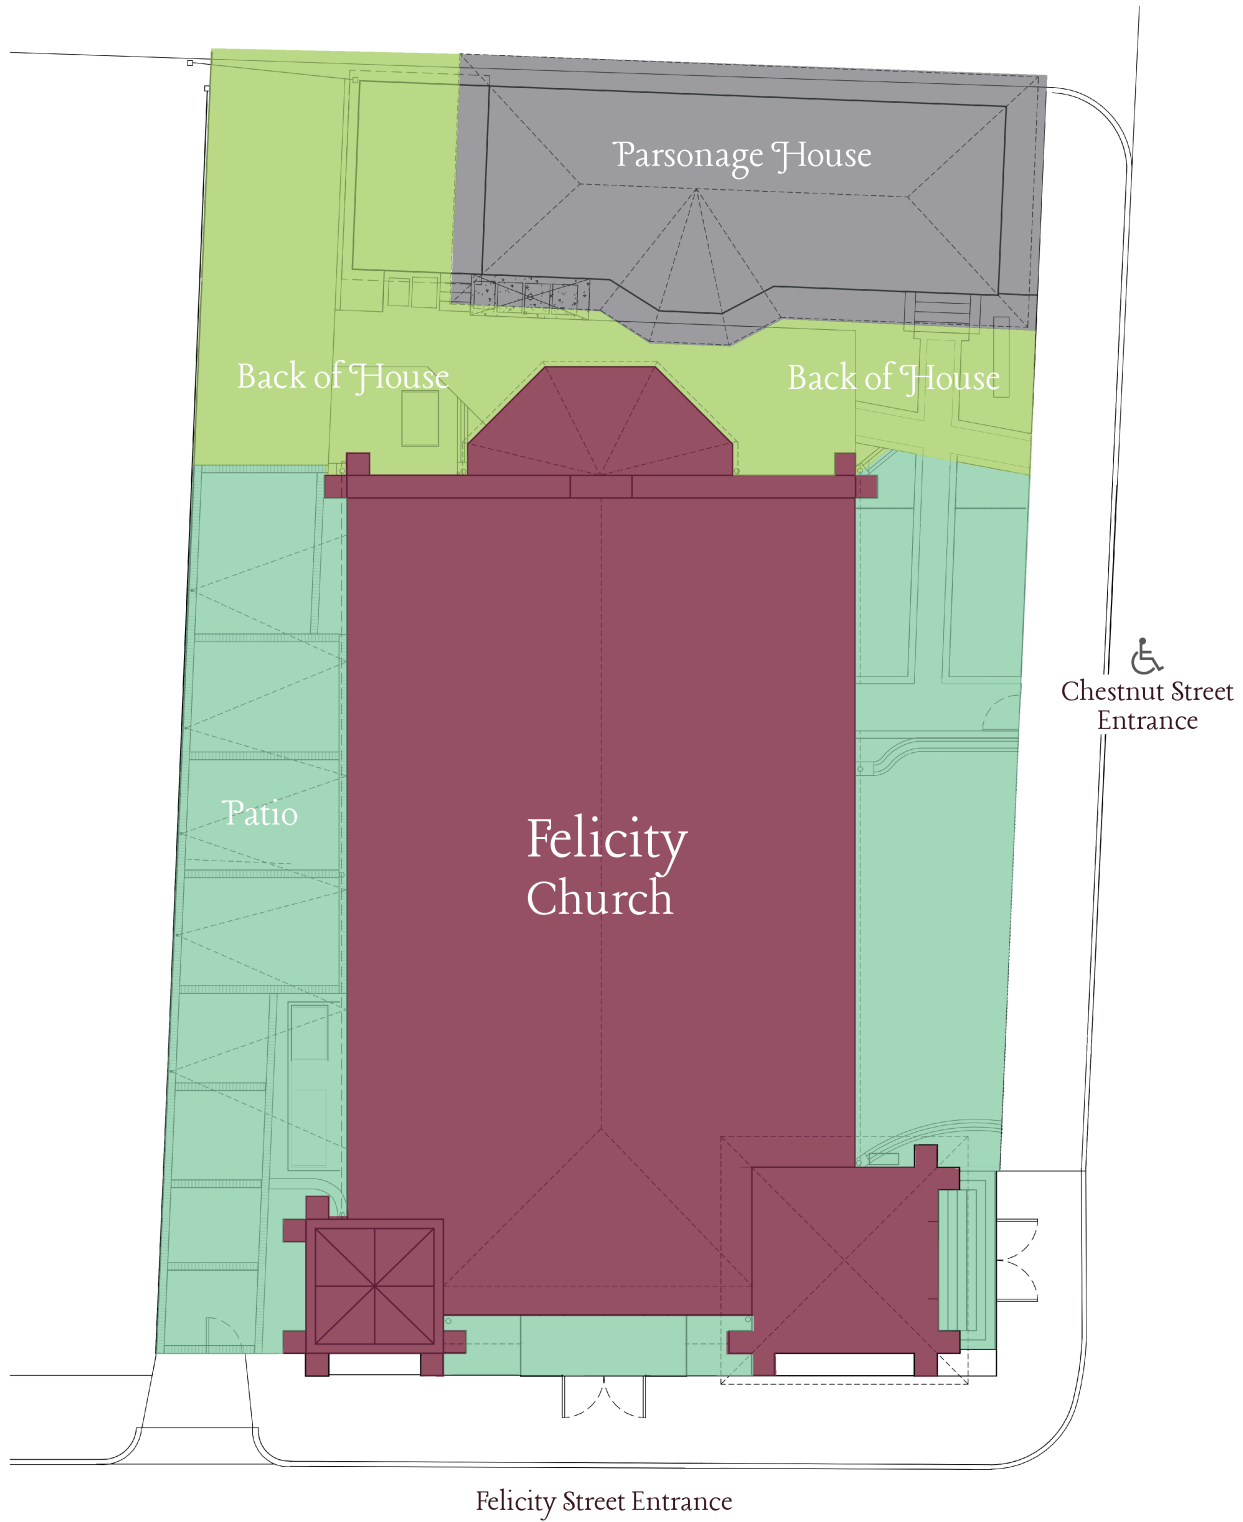

Felicity Church

SITE PLAN | not to scale
 (504) 457-8513 • Chris@FelicityChurch.com